


1 fuel dispensers and fenced yard - east elevations

A3.1


SCALE 1:50

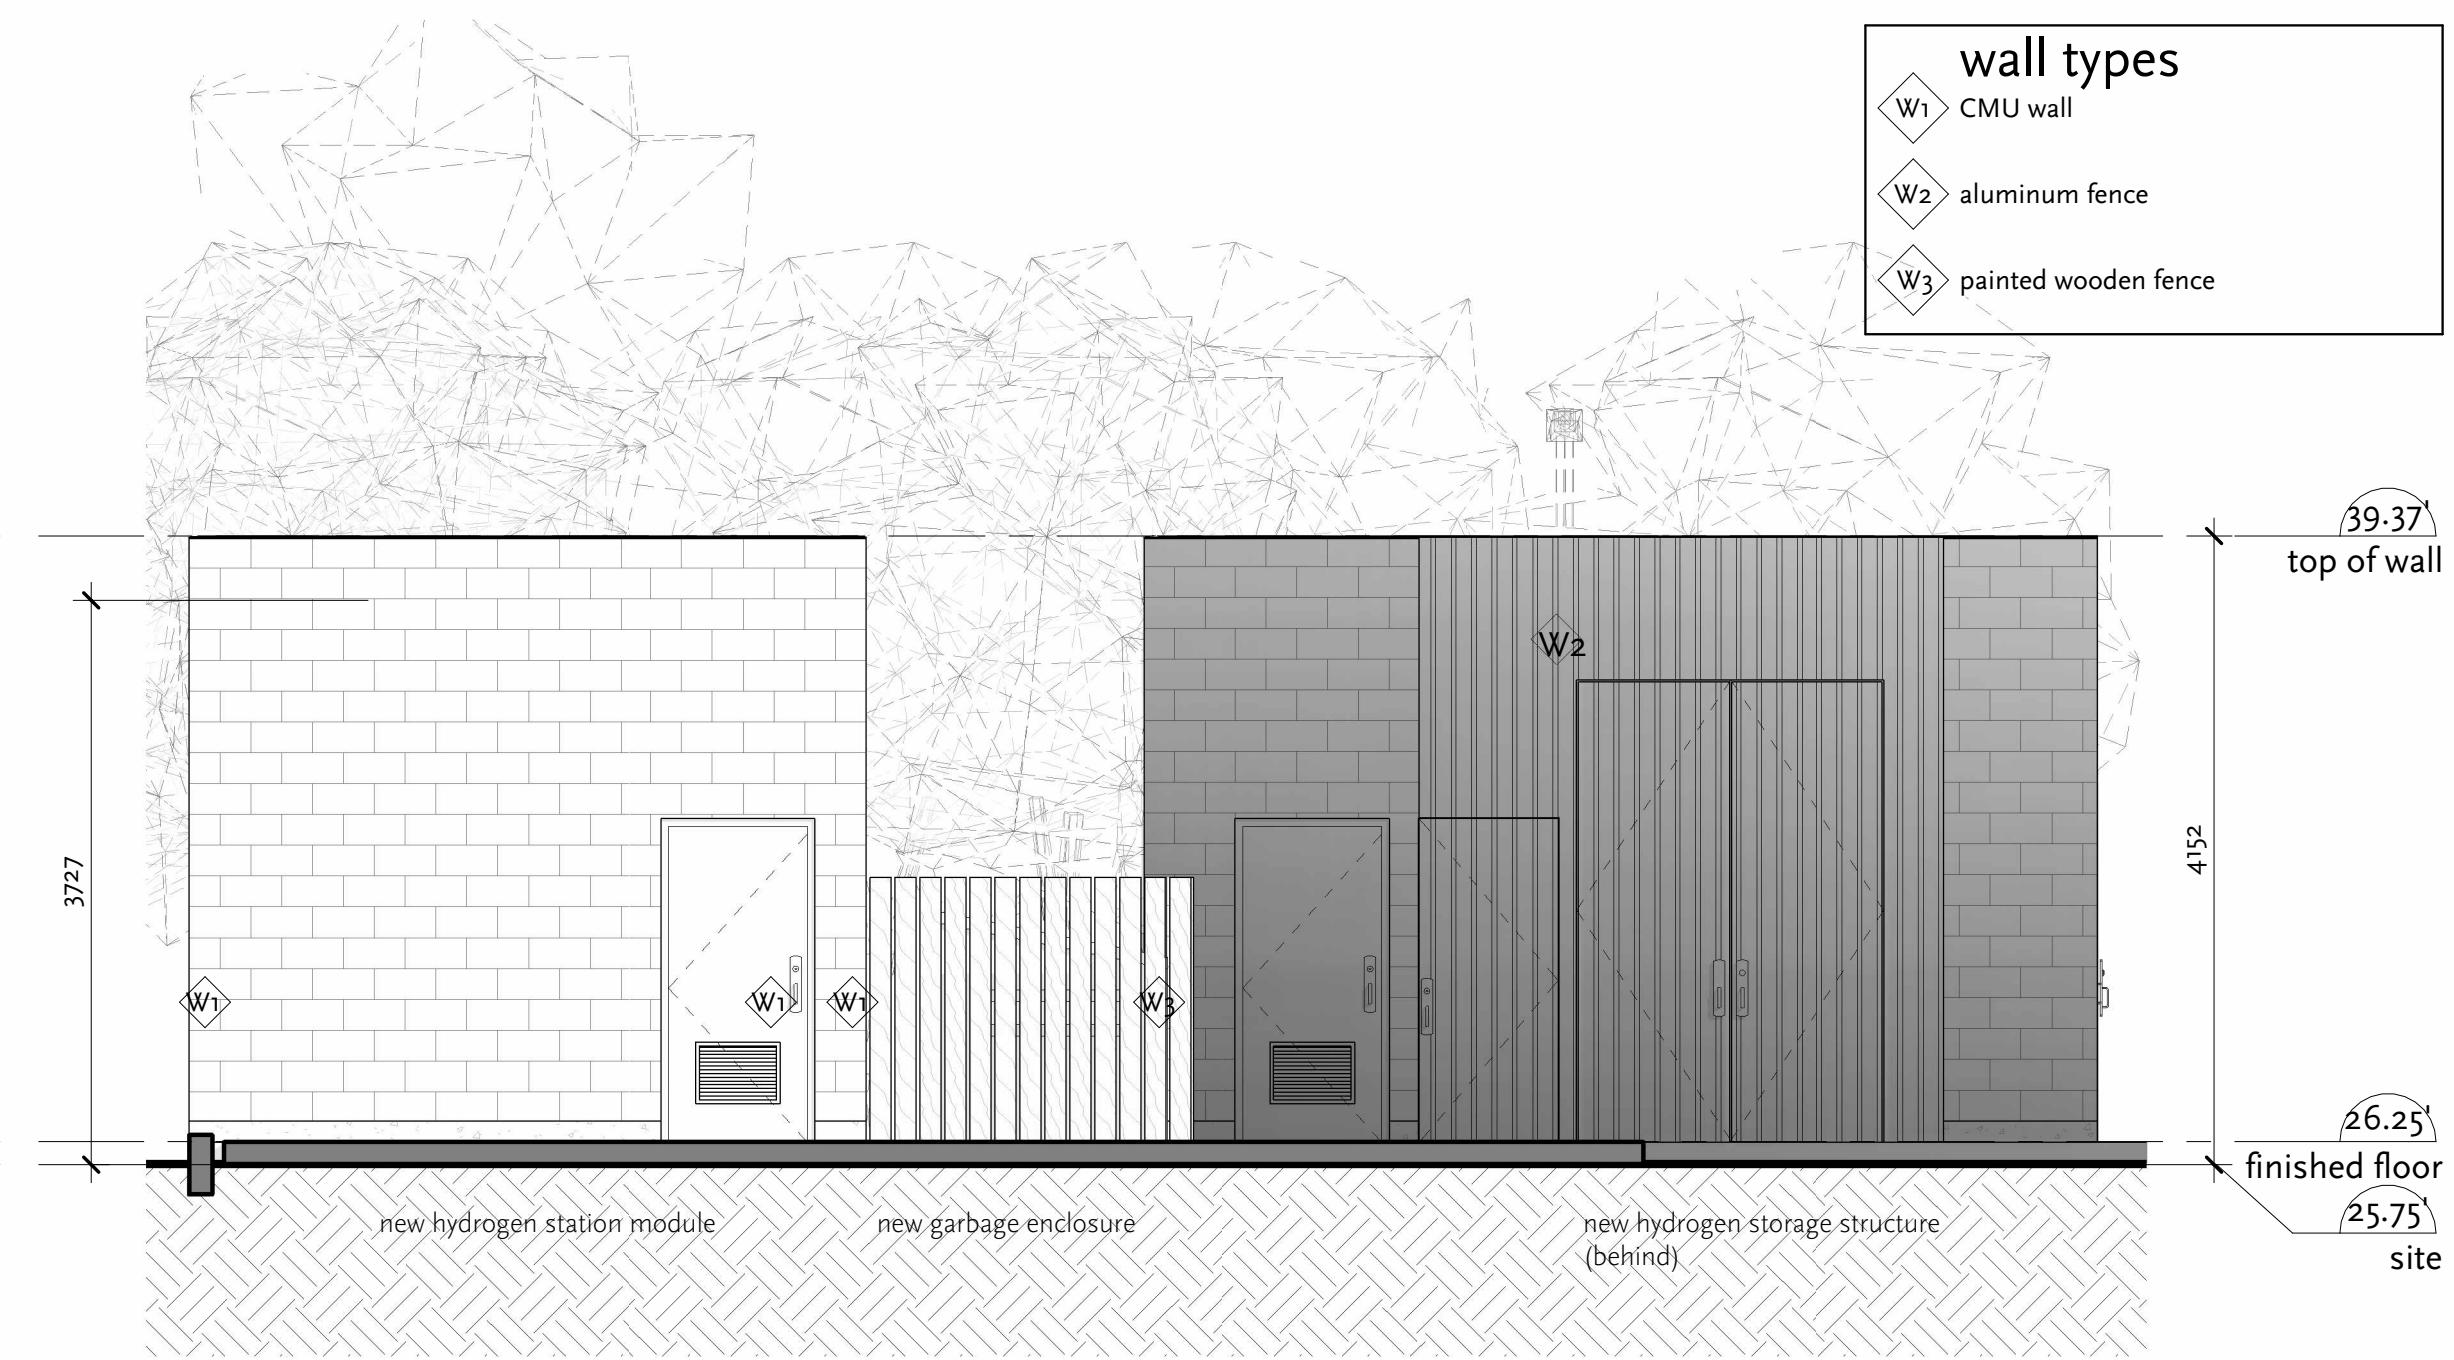

2 fenced yard and hydrogen storage structure - west elevations

A3.1

SCALE 1:50

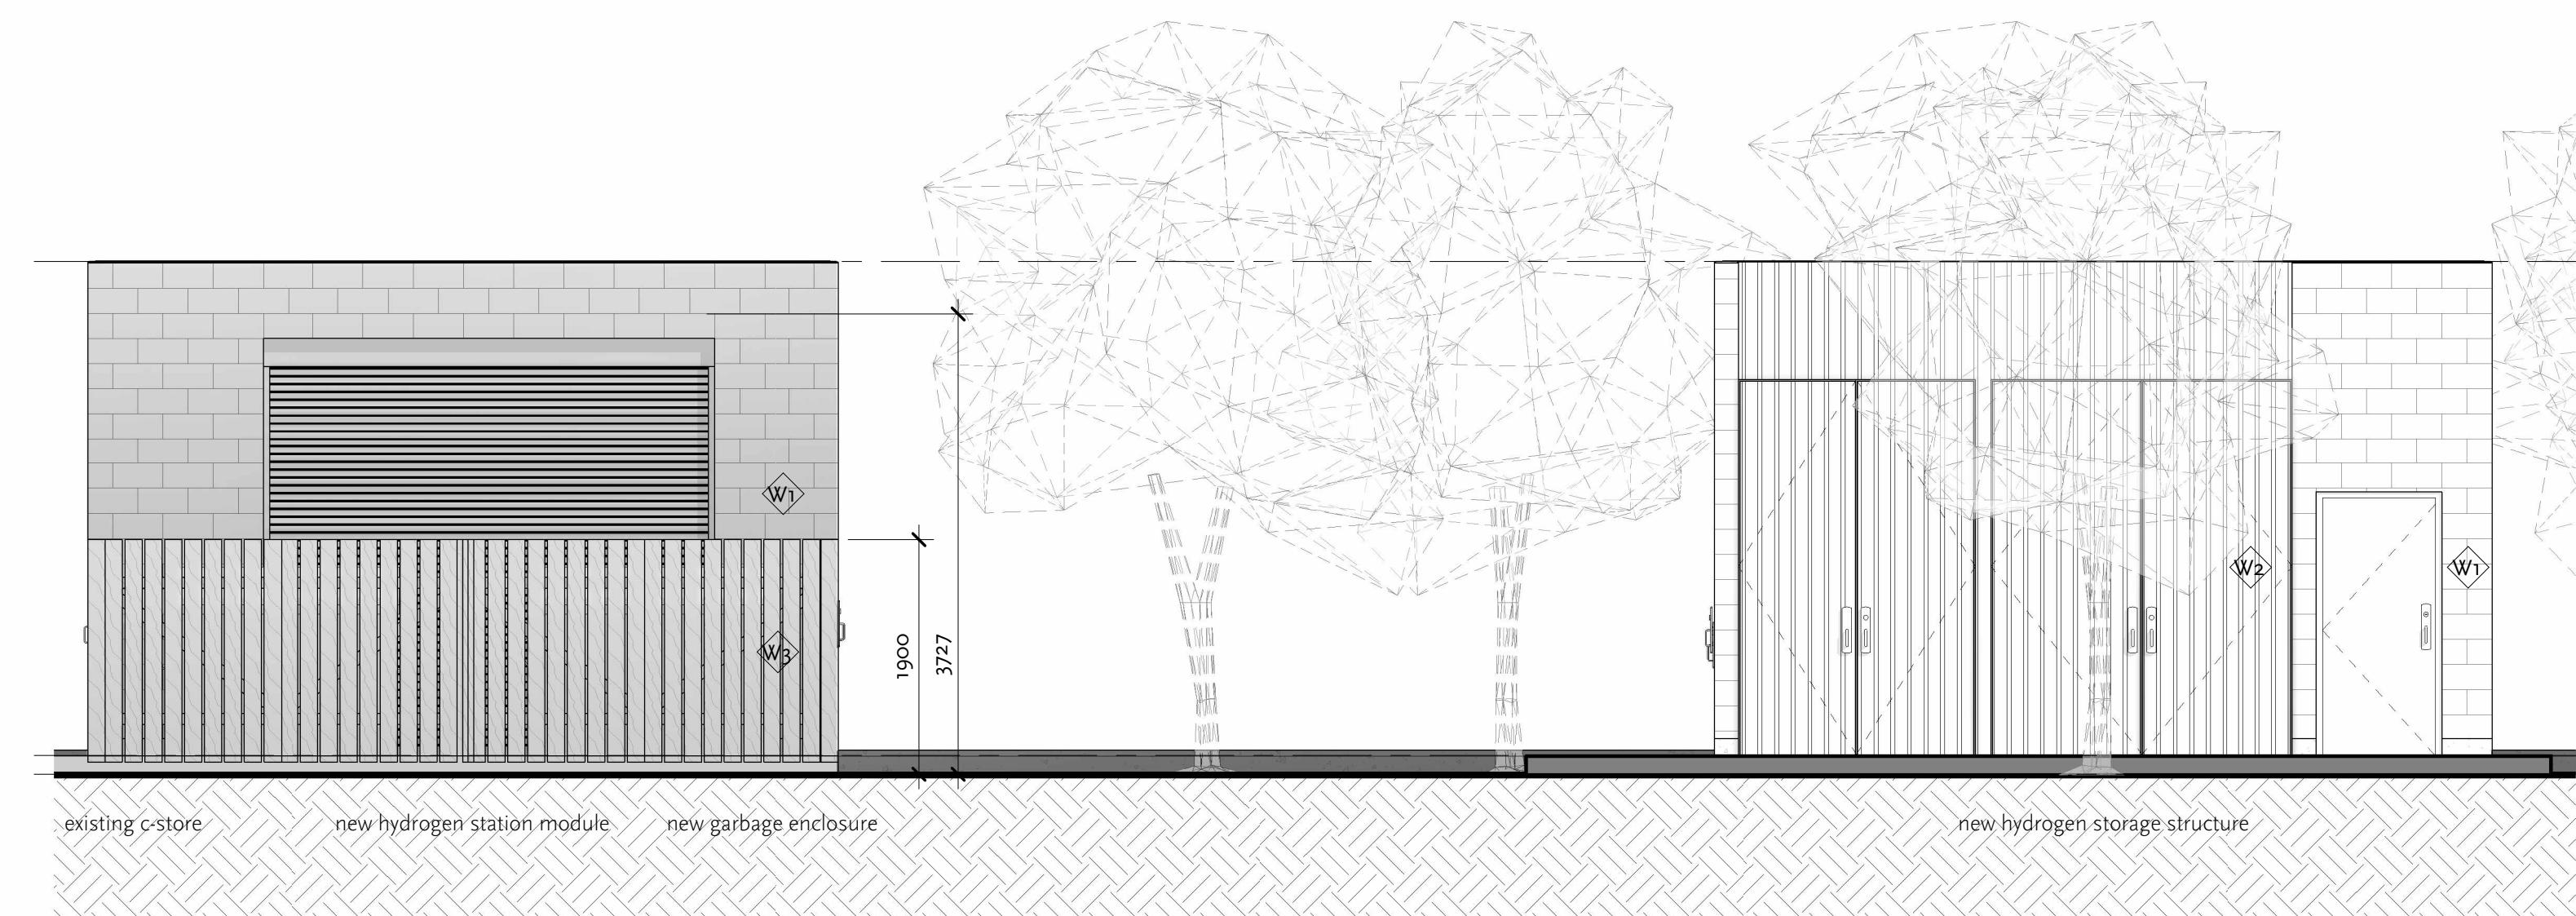

3 fenced yard and hydrogen storage structure - south elevations


A3.1

SCALE 1:50

4 hydrogen storage structure - north elevation

A3.1

SCALE 1:50

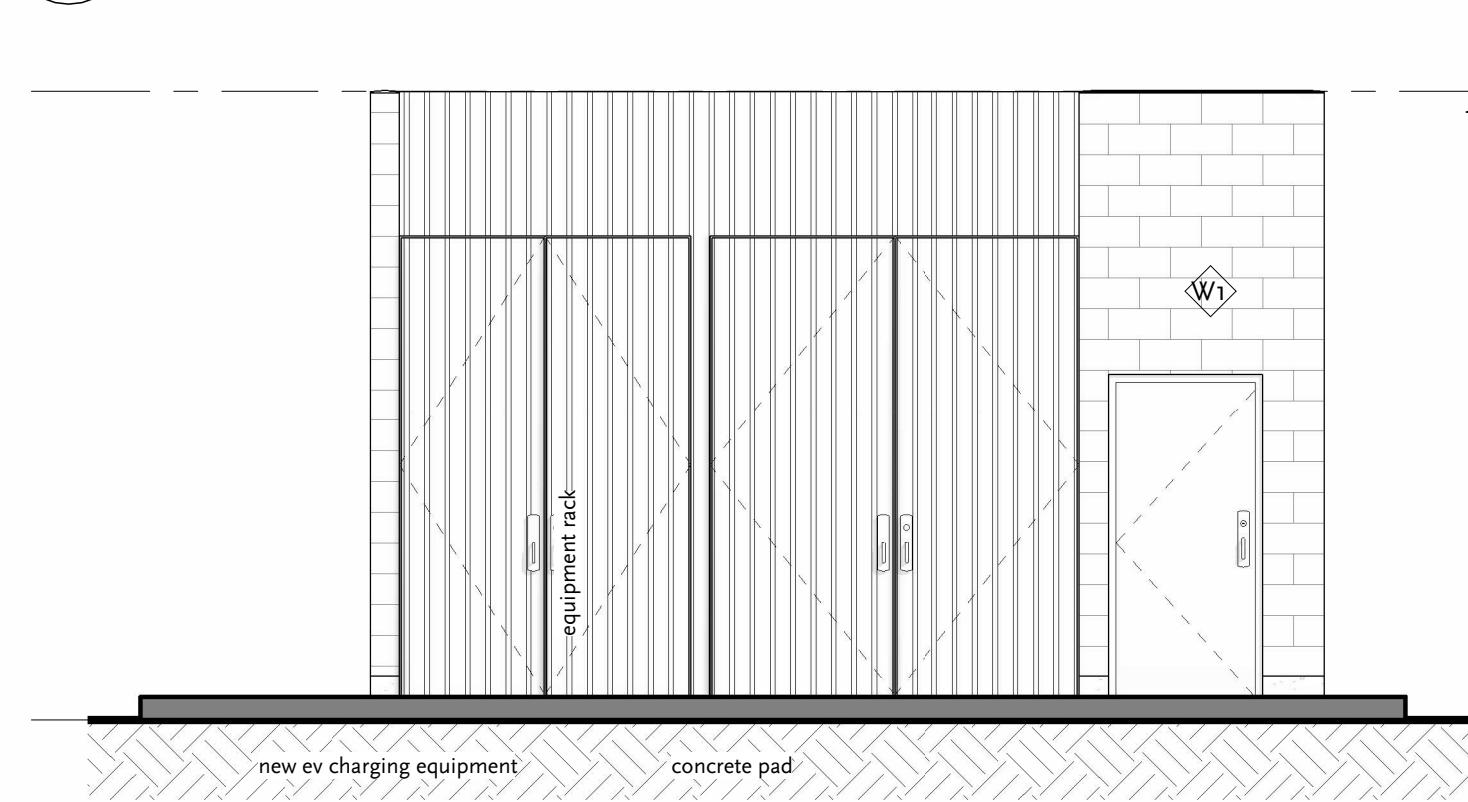

5 new ev charging equipment


A3.1

SCALE 1:50



7-Eleven Store 37898 - Saanich

no.	date	issue
01	11 apr 2023	DPA
02	09 jun 2023	7-Eleven review
03	6 oct 2023	DPA PCR

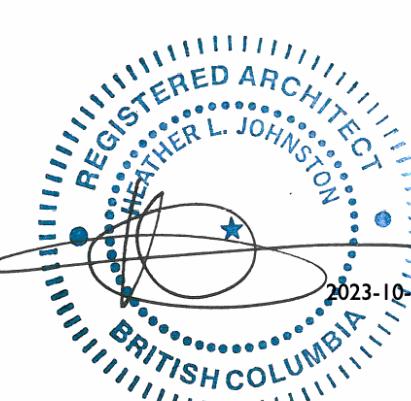

heather l johnston architect AIBC
PLACE architect ltd.
6262 st georges avenue
west vancouver bc, v7w 1z7
778 386 6769
www.placearchitects.com

RECEIVED
NOV 22 2023
PLANNING DEPT.
DISTRICT OF SAANICH

ELEVATIONS
H117-A3.1
6 oct 2023